



1	
2	
3	
4	
5	


DATE OF ISSUE	May 18/20
DESCRIPTION	Interim Repairs
SCALE	1/8" = 1'-0"
DRAWN BY	MN
PROJECT #	3429
FILE NAME	Tim Emery Municipal Pool

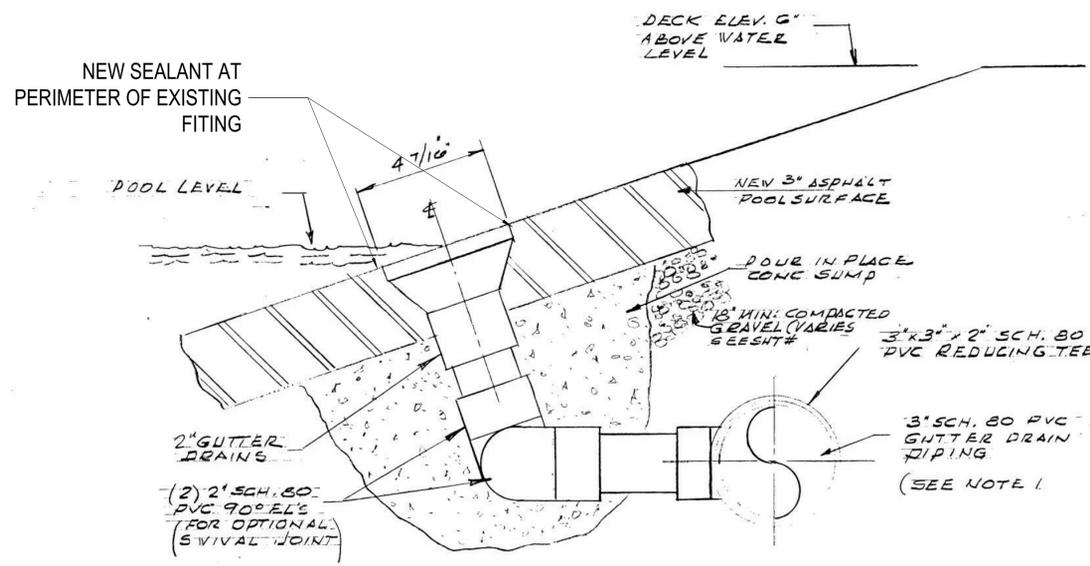

DETAIL "A"
TYP. GUTTER DRAIN
INSTALLATION @
SLOPED SURFACE
NOT TO SCALE

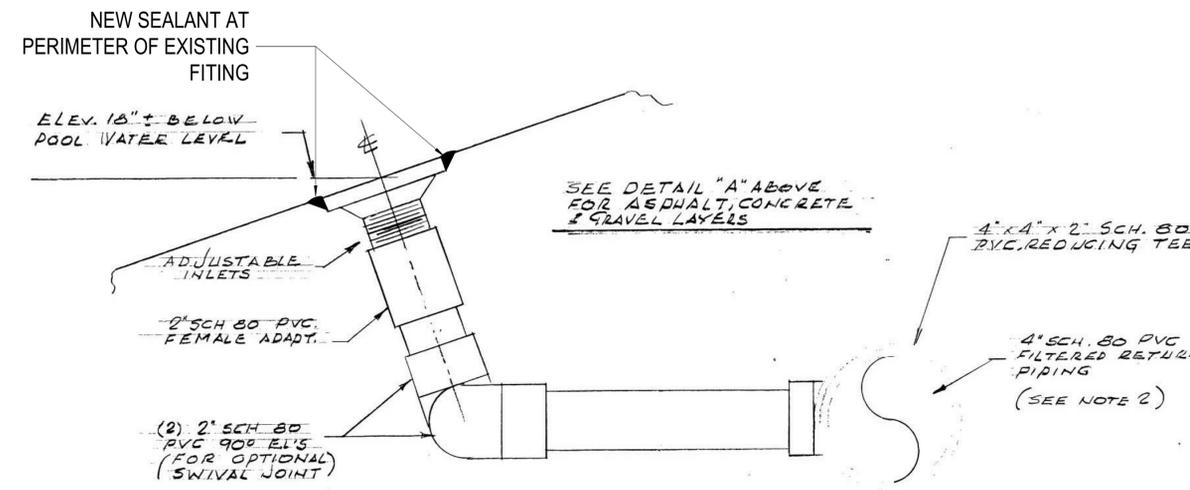

DETAIL "B"
TYP. ADJ. INLET
INSTALLATION @
SLOPED SURFACES
NOT TO SCALE

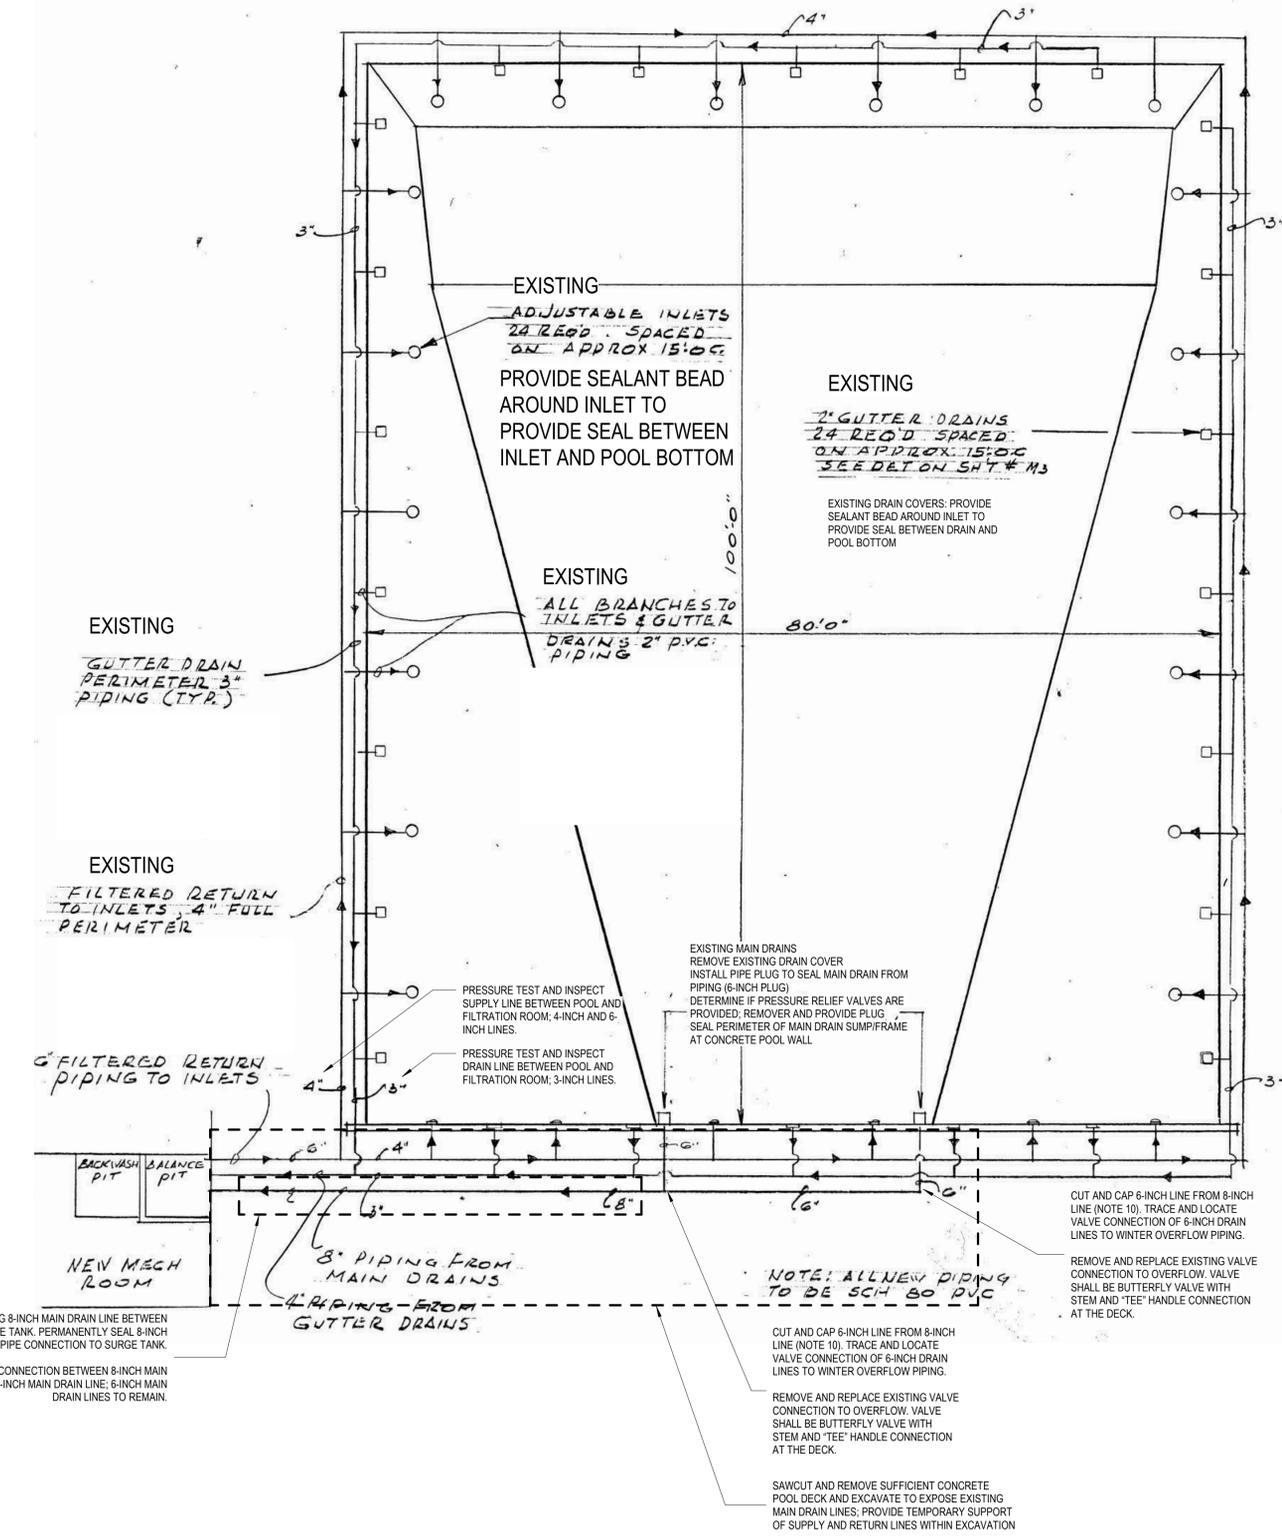

1 POOL PIPING TESTING
1/8" = 1'-0"

